


PROPOSED CEDARS
 (3) *Amelanchier arborea*

PROPOSED ARMOUR STONE SEATING
 (10) ARMOUR STONES TO BE PLACED
 DIRECTLY UNDER PROPOSED SHADE
 STRUCTURE AS SHOWN

PROPOSED SERVICE BERRIES
 (3) *Thuja occidentalis*

PROPOSED SHADE STRUCTURE
 (1) 12'X20' WOODEN SHADE STRUCTURE
 TO BE PLACED AWAY FROM EXISTING TREE
 CANOPIES

FOREST HILL JPS

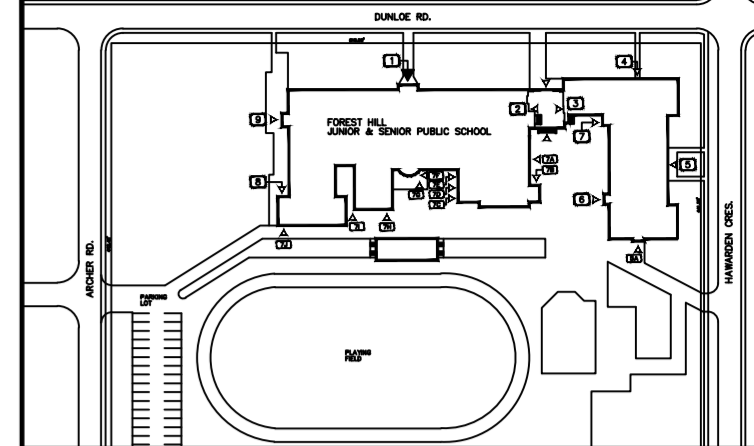

PROJECT
FOREST HILL JPS
 78 Dunlop Rd
 Toronto, ON
 M5P 2T6
 School Phone: (416) 393-9335
 School Fax: (416) 393-9339
 Email: ForestHill.PS@tc

OWNER
TORONTO DISTRICT SCHOOL BOARD
 PLANT SERVICES & SUSTAINABILITY
 85 SHORTHING ROAD
 TORONTO, ONTARIO
 M1S 5C5
 T: 416-396-3485
 F: 416-396-3447

PARTNER
EVERGREEN
 SUITE 300
 550 BAYVIEW AVE
 TORONTO, ONTARIO
 M4W 3X8
 T: 416-596-1495

- NOTES**
1. THE CONTRACTOR SHALL CHECK AND VERIFY ALL DIMENSIONS AND CONDITIONS OF THE PROJECT AND IMMEDIATELY REPORT ANY DISCREPANCIES TO THE CONSULTANT BEFORE PROCEEDING WITH THE WORK.
 2. THE CONTRACTOR IS TO BE AWARE OF ALL EXISTING AND PROPOSED SERVICES AND UTILITIES. THE CONTRACTOR SHALL HAVE ALL UNDERGROUND SERVICES AND UTILITY LINES STAKED BY EACH AGENCY HAVING JURISDICTION PRIOR TO COMMENCING WORK.
 3. THIS DRAWING IS FOR INFORMATION ONLY AND IS TO BE ADAPTED AND REVIEWED BY A FULLY LICENSED LANDSCAPE ARCHITECT PRIOR TO ANY CONSTRUCTION. THIS DOCUMENT IS COPYRIGHT PROTECTED AND REMAINS THE PROPERTY OF THE TORONTO DISTRICT SCHOOL BOARD AND EVERGREEN.
 4. ALL SITE MEASUREMENTS ARE APPROXIMATE ONLY. NO LEGAL OR TOPOGRAPHIC SURVEY HAS BEEN COMPLETED.
 5. ALL FEATURES EXISTING UNLESS OTHERWISE NOTED.

REVISIONS

NO.	DATE	DETAILS	BY
1	3 MAY 2021		GD



DRAWING
OUTDOOR LEARNING SPACE

DATE 3 MAY 2021	PROJECT NO. TDSB-2021-3
SCALE 1:150	DRAWING TITLE L-101
DRAWN BY GD	SHEET NO. 1
CHECKED BY GB	